




ELEVATION 1



ELEVATION 3



ELEVATION 2

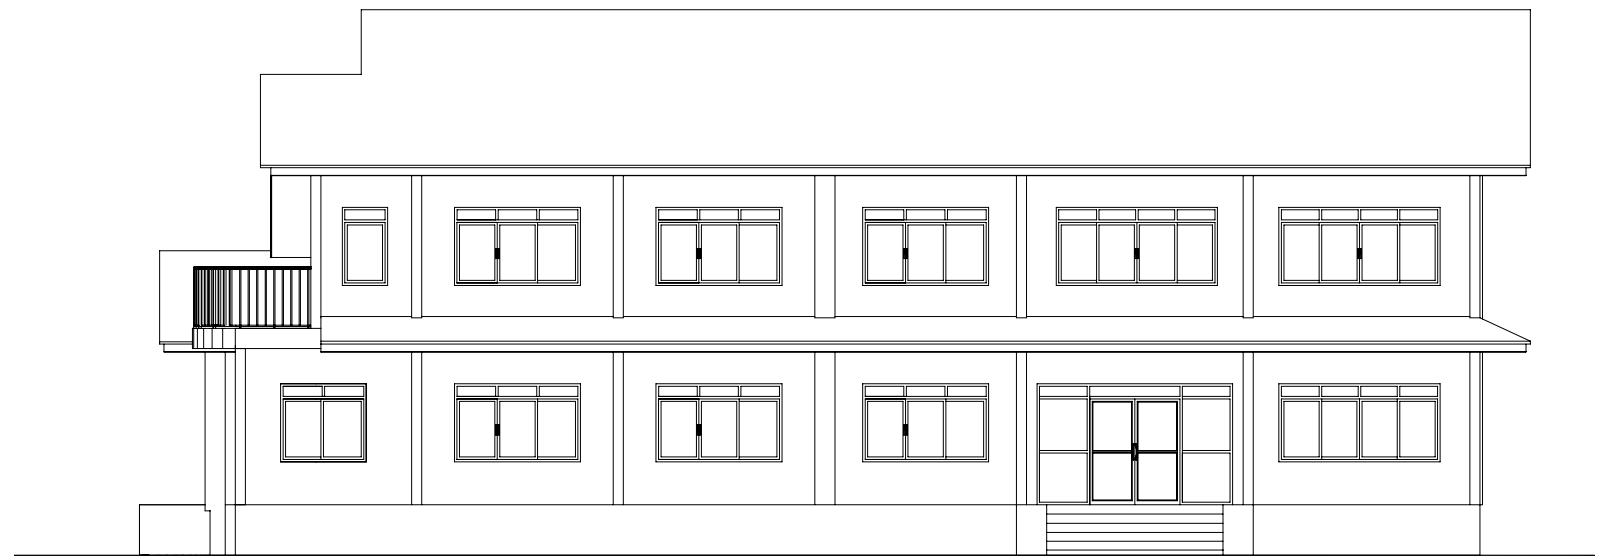

ELEVATION 4

ELEVATION 1 ; 2 ; 3 ; 4 scale: 1/150 @A3



ບໍລິສັດເກົາປາລາວກໍ່ສ້າງ ແລະສ້ອມແປງເຄຫາສະຖານ
GAUPA LAO CONSTRUCTION COMPANY

151, 23 Shingha Road, Nongbone Village, Xaysetha District, Vientiane Capital, Lao PDR.
 Tel: +856 20 5511205, Fax: +856 21 413496,
 E-mail: bayphatthana@yahoo.com

Project :		Project owner :	
VIENTIANE INTERNATIONAL SCHOOL NEW FACILITIES		VIENTIANE INTERNATIONAL SCHOOL	
Building:	NO;04 SECONDARY SCHOOL	Checked by: Phatthana SIMMALAVONG	Date: 29 Aug 2008
Dwg. Title:	ELEVATION 1 ; 2 ; 3 ; 4	Architect: Phatthanou XAYSOURIYO	Size: A3
Scale:	1/150	Engineer: Ouankeo KEONORRASING	Dwg No. ..
		Drafting by: Phatthanou XAYSOURIYO	