



GROUND PLAN
Scale: 1:100

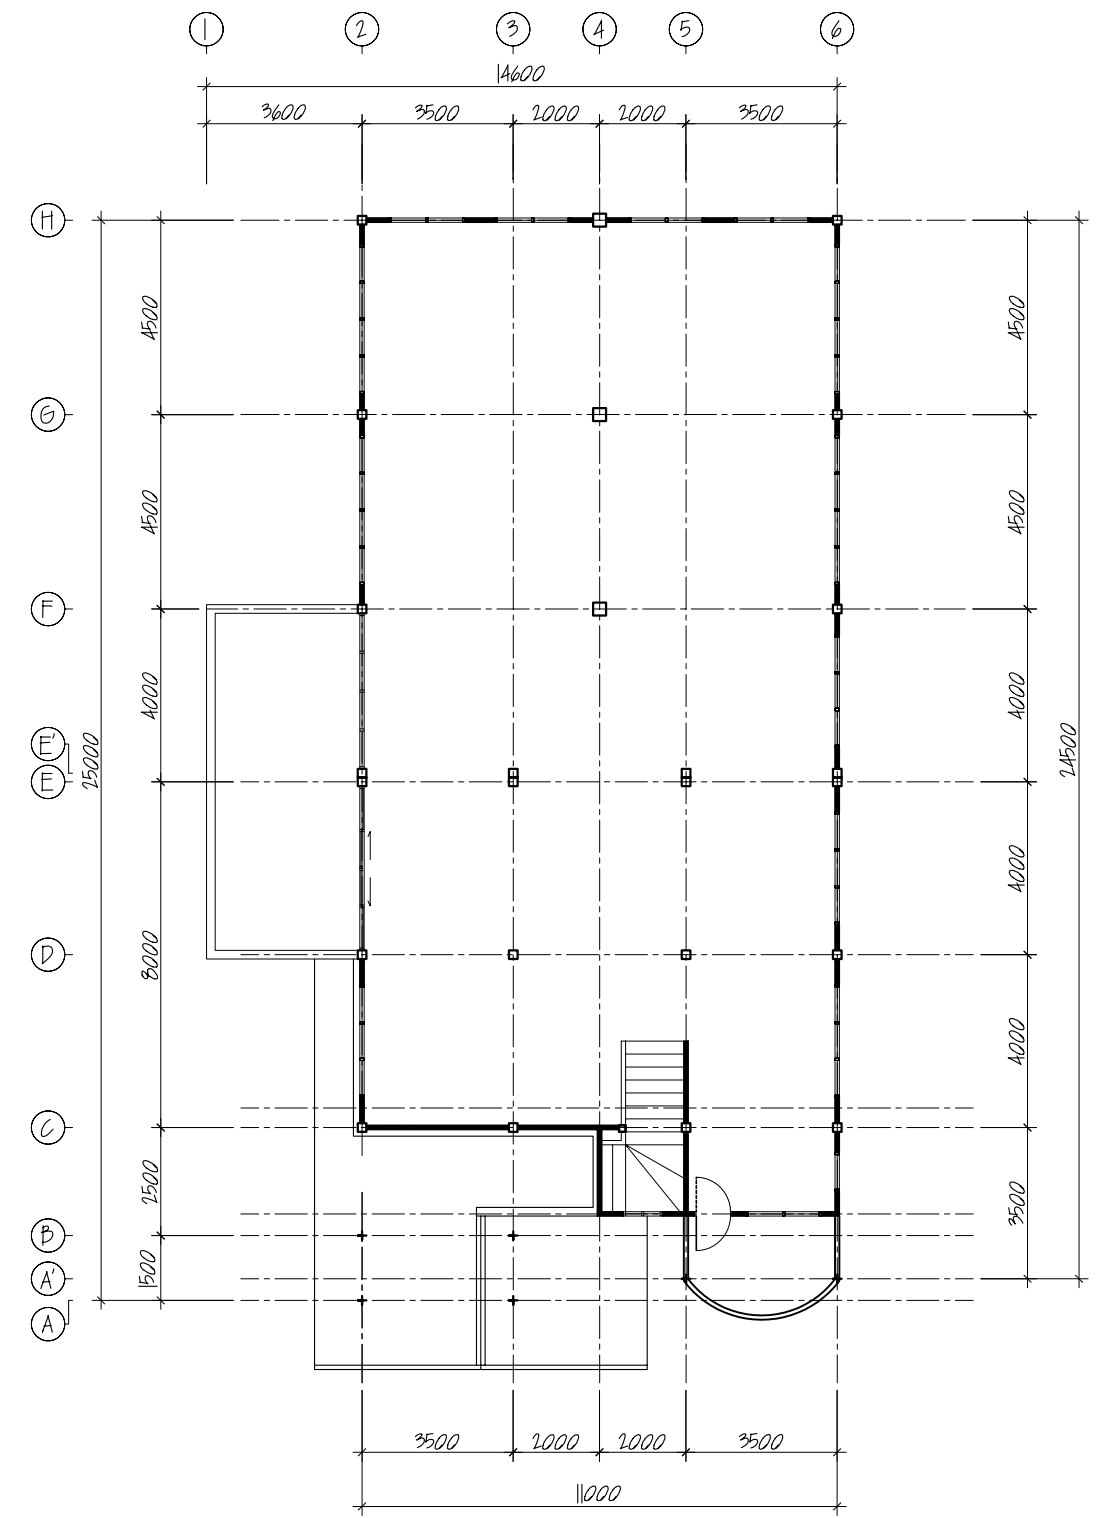

FIRST PLAN
Scale: 1:100

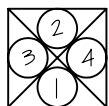

ບໍລິສັດເກົາປາລາວກໍ່ສ້າງ ແລະສ້ອມແປງເຄຫາສະຖານ
GAUPA LAO CONSTRUCTION COMPANY
 151, 23 Shingha Road, Nongbone Village, Xaysettha District, Vientiane Capital, Lao PDR.
 Tel: +856 20 5511205, Fax: +856 21 413496,
 E-mail: bayphatthana@yahoo.com

Project :		Project owner :	
VIENTIANE INTERNATIONAL SCHOOL NEW FACILITIES		VIENTIANE INTERNATIONAL SCHOOL	
Building:	NO;04 SECONDARY SCHOOL	Checked by: Phatthana SIMMALAVONG	Date: 29 Aug 2008
Dwg. Title:	PLAN	Architect: Phatthanou XAYSOURIYO	Size: A3
Scale:	1/100	Drafting by: Phatthanou XAYSOURIYO	Dwg No. ..